


NOTES:  
 1. FOOT PLANKS AND RISERS  
 REMOVED FOR CLARITY

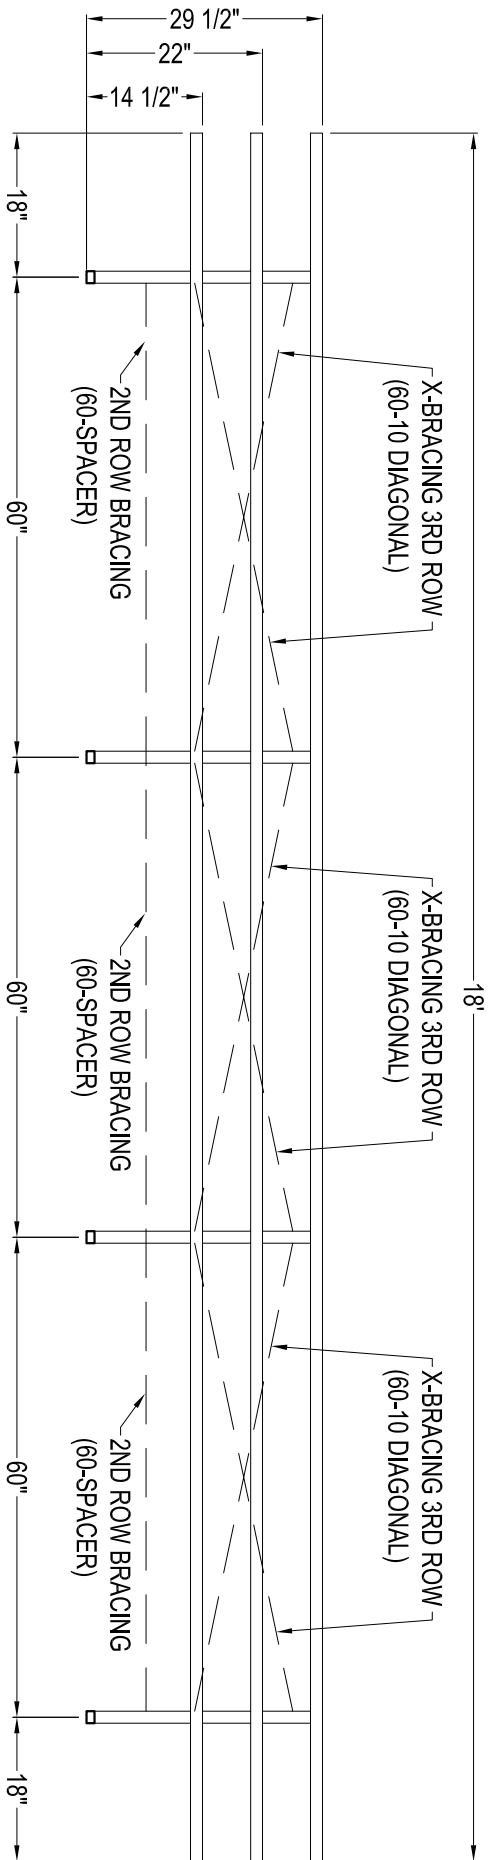

FRONT ELEVATION BL-3TR-18DR  
 SCALE: 1/2" = 1'

THIS DRAWING AND ALL INFORMATION CONTAINED  
 HEREIN IS THE PROPERTY OF SPORT SYSTEMS CANADA  
 INC. AND IS NOT TO BE REPRODUCED WITHOUT THE  
 WRITTEN PERMISSION OF THIS MANUFACTURER. WE  
 ASSUME NO RESPONSIBILITY FOR UNAUTHORIZED USE  
 OF THIS DRAWING. SPORT SYSTEMS CANADA INC. IS  
 NOT RESPONSIBLE FOR LOCAL PERMITS AND  
 OCCUPANCY REQUIREMENTS.



Building a Better Game  
 28 Industrial Drive, Box 940  
 Ancienne, Ontario, Canada  
 K0A 1A0  
 WWW.SSCI.CA  
 1.877.200.4667  
 T 613.226.1112  
 F 613.226.5976

CLIENT  
 SSCI

TITLE  
 BL-3TR-18DR

REV. 2	DATE DEC 20, 2010	DES. MM	PAGE 1/1
SCALE NOTED			