


NOTES:
 1. FOOT PLANKS AND RISERS
 REMOVED FOR CLARITY

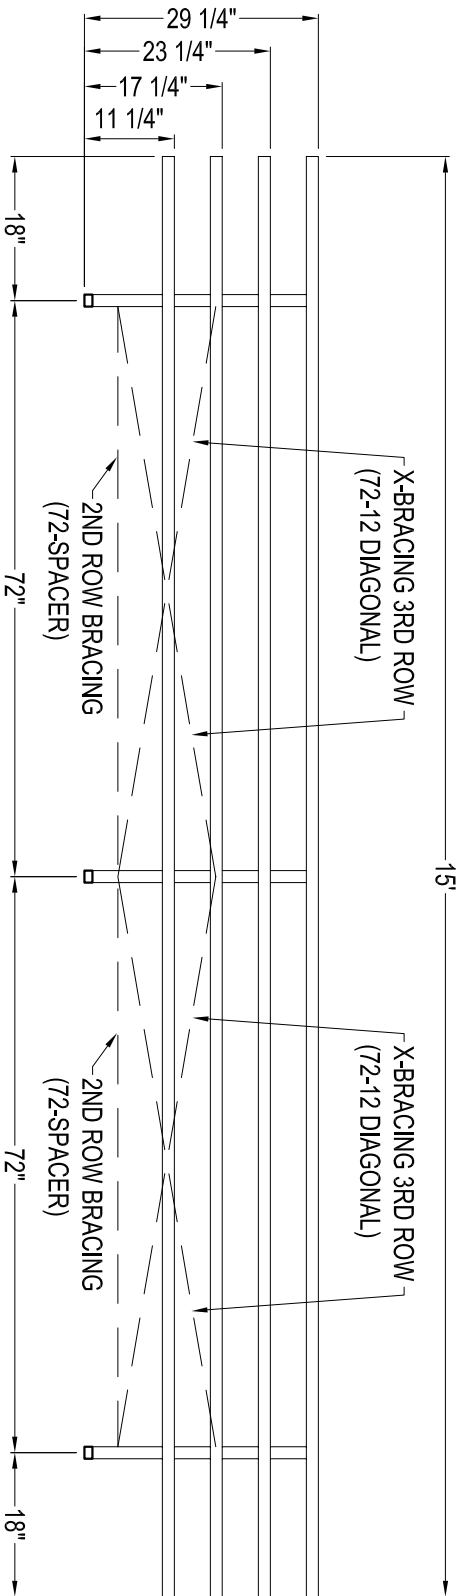

FRONT ELEVATION BL-4TR-15DR
 SCALE: 1/2" = 1'

THIS DRAWING AND ALL INFORMATION CONTAINED
 HEREIN IS THE PROPERTY OF SPORT SYSTEMS CANADA
 INC. AND IS NOT TO BE REPRODUCED WITHOUT THE
 WRITTEN PERMISSION OF THIS MANUFACTURER. WE
 ASSUME NO RESPONSIBILITY FOR UNAUTHORIZED USE
 OF THIS DRAWING. SPORT SYSTEMS CANADA INC. IS
 NOT RESPONSIBLE FOR LOCAL PERMITS AND
 OCCUPANCY REQUIREMENTS.



Building a Better Game
 28 Industrial Drive, Box 940
 Ancienne, Ontario, Canada
 K0A 1A0
 www.ssci.ca
 1.877.800.4667
 1.613.298.1112
 F.613.298.5876

CLIENT
 SSCI

TITLE
 BL-4TR-15DR

REV. 2	DATE DEC 27, 2010	DES. MM	PAGE 1/1
SCALE NOTED			