

REVISIONS		
DESCRIPTION	DATE	APPROVED

THIS DRAWING AND ALL INFORMATION CONTAINED HEREIN IS THE PROPERTY OF SPORT SYSTEMS CANADA INC. AND IS NOT TO BE REPRODUCED WITHOUT THE WRITTEN PERMISSION OF THIS MANUFACTURER. WE ASSUME NO RESPONSIBILITY FOR UNAUTHORIZED USE OF THIS DRAWING. SPORT SYSTEMS CANADA INC. IS NOT RESPONSIBLE FOR LOCAL PERMITS AND OCCUPANCY REQUIREMENTS.



28 Industrial Drive, Box 940 Almonte, Ontario, Canada K0A 1A0

www.ssci.ca 1.877.600.4667 T 613.256.1112 F 613.256.5876

CLIENT

S.S.C.I.

TITLE TOWING KIT 3TB 15ft. BLEACHER INSTALLATION INSTRUCTIONS

REV.	DATE	DWG No:	
0	11/07/2019	BL-3TB-	15TK
SC	ALE	DES.	PAGE
	N.T.S.	John Cox	1 OF 7

ITEM NO.	PART NUMBER	DESCRIPTION	QTY.	COMPONENT	
1	BL-3TB-A STRINGER	3 TEIR BLEACHER STRINGER MODIFIED	1	PER BLEACHER	
2	BL-3TB-B STRINGER	3 TEIR BLEACHER STRINGER MODIFIED	2	PER BLEACHER	_
3	BL-AH-59	AXLE HOUSING 1-1/2" x 1-1/2" x 1/8" x 59"	1	PER BLESACHER	_
4	BL-FB-145.5	FRONT BRACE 2" x 3" x 1/4"	2	PER BLEACHER	
5	BL-TB-122	TOW BAR 2" x 2" x 3/16" x 122"	1		
6	BL-TBR-152.5	TOW BAR RECIEVER 2-1/2" x 2-1/2" x 3/16" x 152-1/2"	1	PER BLEACHER	
7	HW-2080000	1250 4-Bolt High Speed Trailer Stub Axle	2		_
8	HW-38-26LP	3/8" x 3" LOCK PIN, SQUARE WIRE ZINC PLATED	6		_
9	HW-4200048	2" COUPLER	1		
10	HW-8049364	CLASS III 6" x 4-3/4" BALL MOUNT	1		_
11	HW-805505	TOP CRANK HANDLE JACK	1		_
12	HW-8194243	2" TRAILER HITCH BALL	1		_
13	HW-8786253	RIM & TIRE ASSEMBLY	2		_
14	HW-B-075-589PAP	1/2"-12 x 2-3/4" GR5 BOLT	2		
15	HW-B-40000	GR5 HEX BOLT MECH GALV. 3/8" x 1-1/4"	15		_
16	HW-B-40001	GR5 HEX MECH GALV. 3/8" x 3" LONG	6	PER BLEACHER	
17	HW-B-40002	GR5 HEX MECH GALV. 3/8 x 2-1/2"	4	PER BLEACHER	
18	HW-N-10000	3/8" SERRATED FLANGE NUT MECH. GALV.	25	PER BLEACHER	
19	HW-N-2000-Z	1/2" SERRATED FLANGE NUT ZINC PLATED	2		
20	HW-W-30000	3/8" FLAT WASHER MECH GALV. 1" OD	6	PER BLEACHER	
21	ISO 8676 - M12x1.5 x 25-C		8		
22	ST-A-10002	TOW BAR STRINGER MOUNT	3	PER BLEACHER	
23	ST-JB-12	1-1/2" x 2" x 3/16" x 12" JACK BRACKET	1		

NOTE: HARDWARE QUANTITIES

WERE QTY. PER BLEACHER IS INDICATED QUANTITIES MUST BE ALTERED AS PER BLEACHER QUANTITY ORDERED.

> THIS DRAWING AND ALL INFORMATION CONTAINED HEREIN IS THE PROPERTY OF SPORT SYSTEMS CANADA INC. AND IS NOT TO BE REPRODUCED WITHOUT THE WRITTEN PERMISSION OF THIS MANUFACTURER. WE ASSUME NO RESPONSIBILITY FOR UNAUTHORIZED USE OF THIS DRAWING. SPORT SYSTEMS CANADA INC. IS NOT RESPONSIBLE FOR LOCAL PERMITS AND OCCUPANCY REQUIREMENTS.



28 Industrial Drive, Box 940 Almonte, Ontario, Canada K0A 1A0 www.ssci.ca 1.877.600.4667 T 613.256.1112 F 613.256.5876


CLIENT


S.S.C.I.

TITLE TOWING KIT 3TB 15ft. BLEACHER INSTALLATION INSTRUCTIONS

REV.	DATE	DWG No:	
0	11/07/2019	BL-3TB-1	15TK
S	CALE	DES.	PAGE
	N.T.S.	John Cox	2 OF 7

DED TO TOW BAR RECEIVER

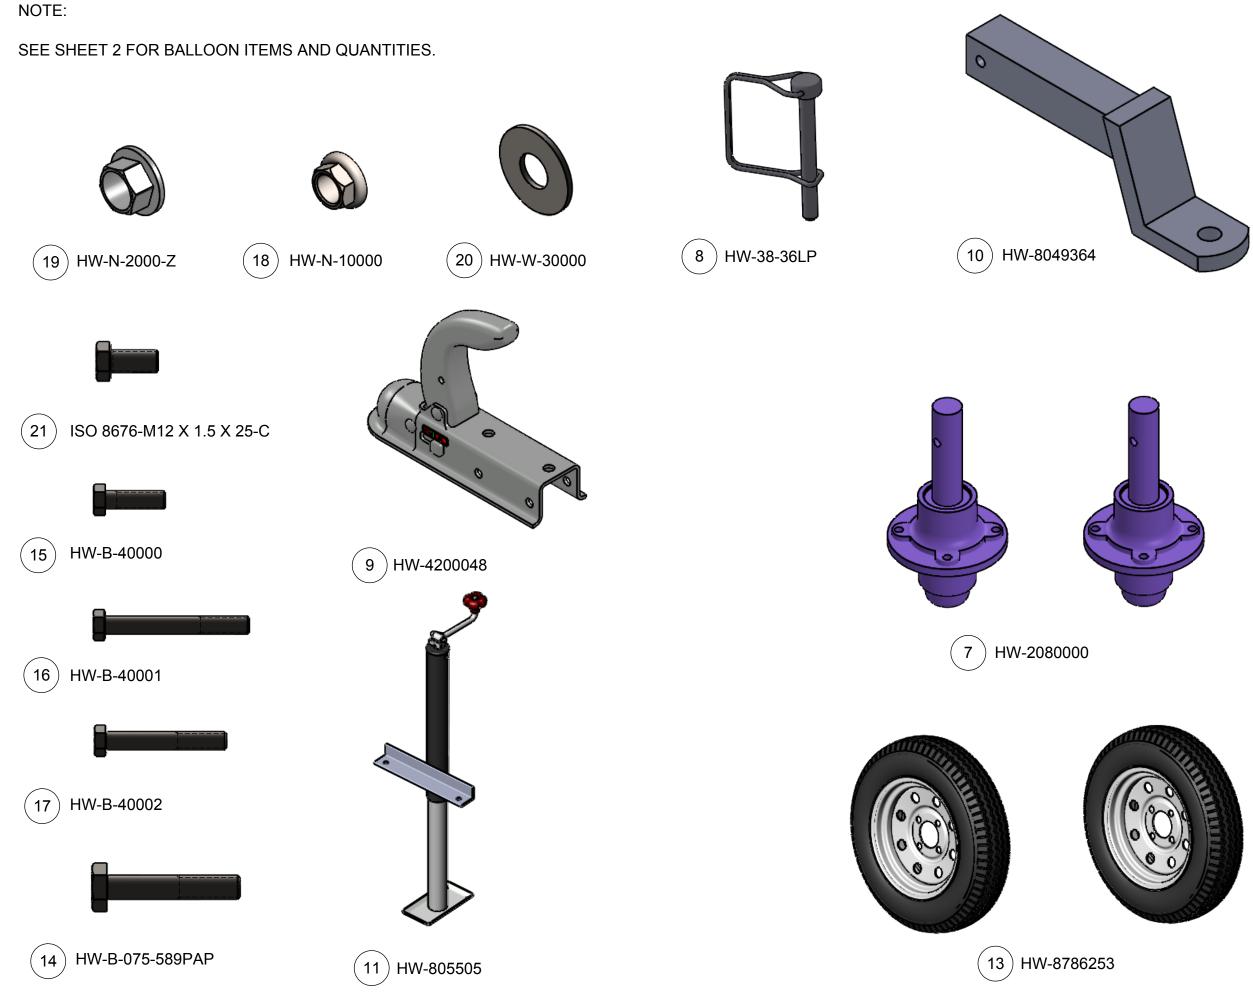

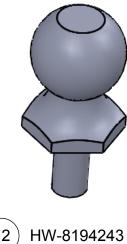



THIS DRAWING AND ALL INFORMATION CONTAINED HEREIN IS THE PROPERTY OF SPORT SYSTEMS CANADA INC. AND IS NOT TO BE REPRODUCED WITHOUT THE WRITTEN PERMISSION OF THIS MANUFACTURER. WE ASSUME NO RESPONSIBILITY FOR UNAUTHORIZED USE OF THIS DRAWING. SPORT SYSTEMS CANADA INC. IS NOT RESPONSIBLE FOR LOCAL PERMITS AND OCCUPANCY REQUIREMENTS.



28 Industrial Drive, Box 940 Almonte, Ontario, Canada K0A 1A0

www.ssci.ca 1.877.600.4667 T 613.256.1112 F 613.256.5876


CLIENT

S.S.C.I.

TITLE TOWING KIT 3TB 15ft. BLEACHER INSTALLATION INSTRUCTIONS


REV.	DATE	DWG No:	
0	11/07/2019	BL-3TB-15TK	
SC.	ALE	DES.	PAGE
	N.T.S.	John Cox	3 OF 7



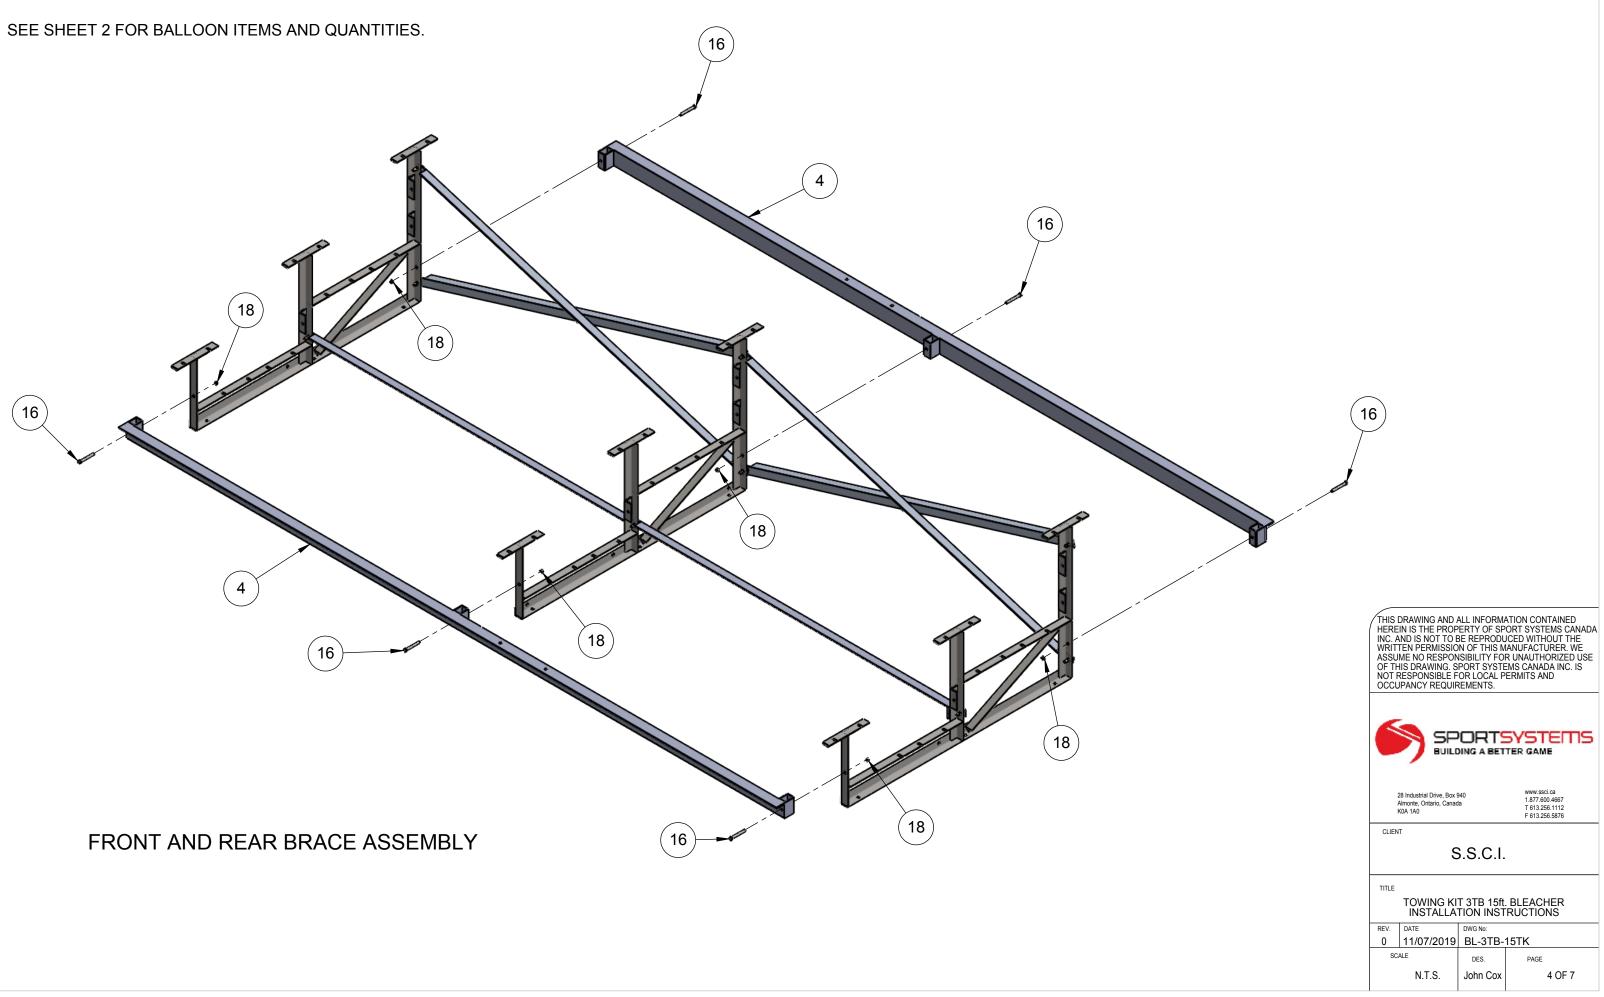

NOTE:

SEE SHEET 2 FOR BALLOON ITEMS AND QUANTITIES.

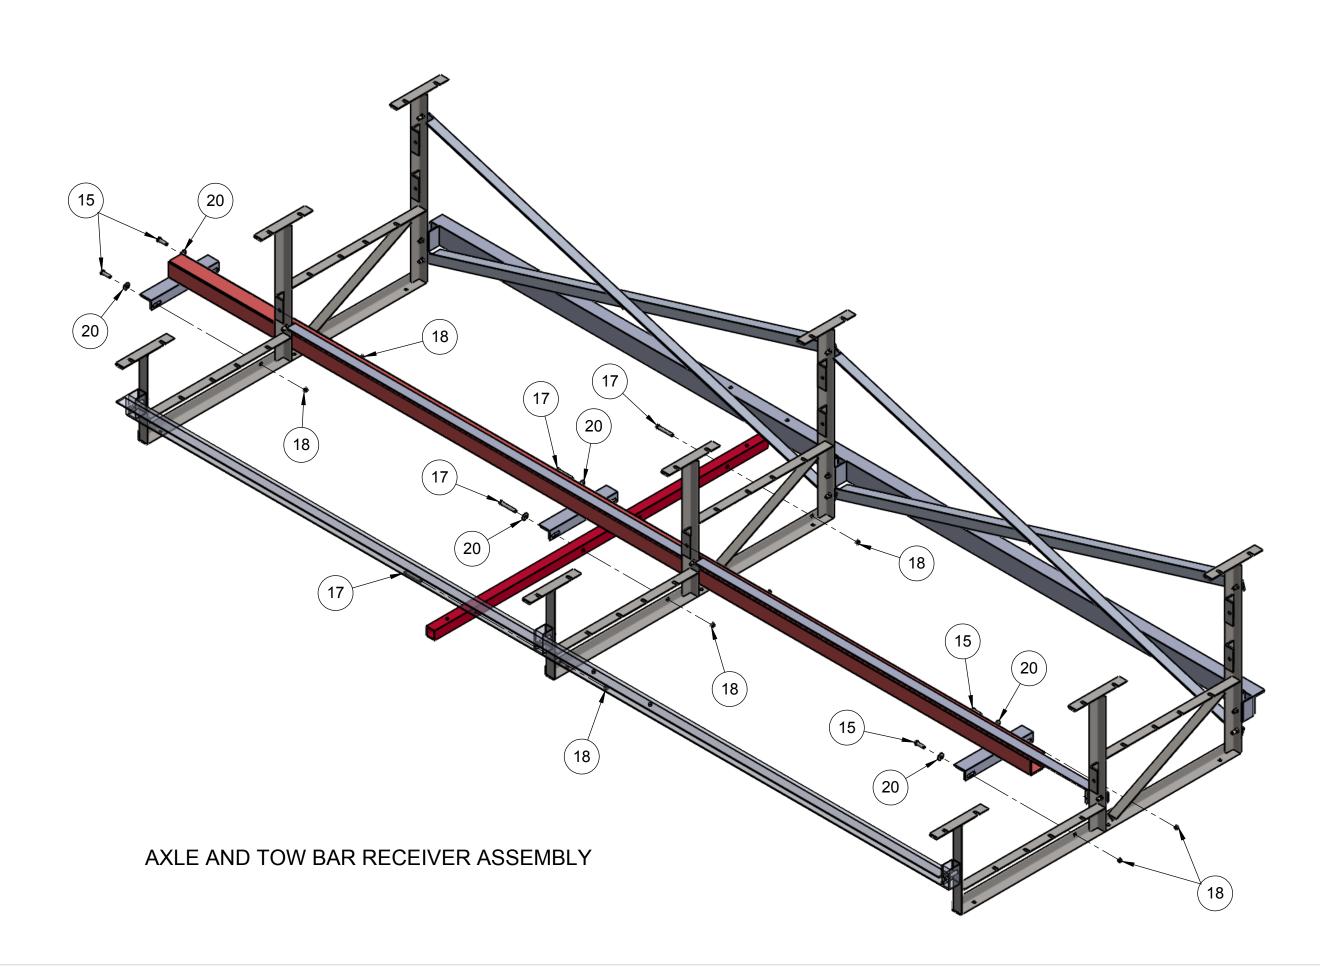

THIS DRAWING AND ALL INFORMATION CONTAINED HEREIN IS THE PROPERTY OF SPORT SYSTEMS CANADA INC. AND IS NOT TO BE REPRODUCED WITHOUT THE WRITTEN PERMISSION OF THIS MANUFACTURER. WE ASSUME NO RESPONSIBILITY FOR UNAUTHORIZED USE OF THIS DRAWING. SPORT SYSTEMS CANADA INC. IS NOT RESPONSIBLE FOR LOCAL PERMITS AND OCCUPANCY REQUIREMENTS.



28 Industrial Drive, Box 940 Almonte, Ontario, Canada K0A 1A0 www.ssci.ca 1.877.600.4667 T 613.256.1112 F 613.256.5876


CLIENT

S.S.C.I.

TITLE TOWING KIT BL-3 15ft. BLEACHER INSTALLATION INSTRUCTIONS


REV.	DATE	DWG No:	
0	11/07/2019	BL-3TB-	15TK
S	CALE	DES.	PAGE
	N.T.S.	John Cox	5 OF 7



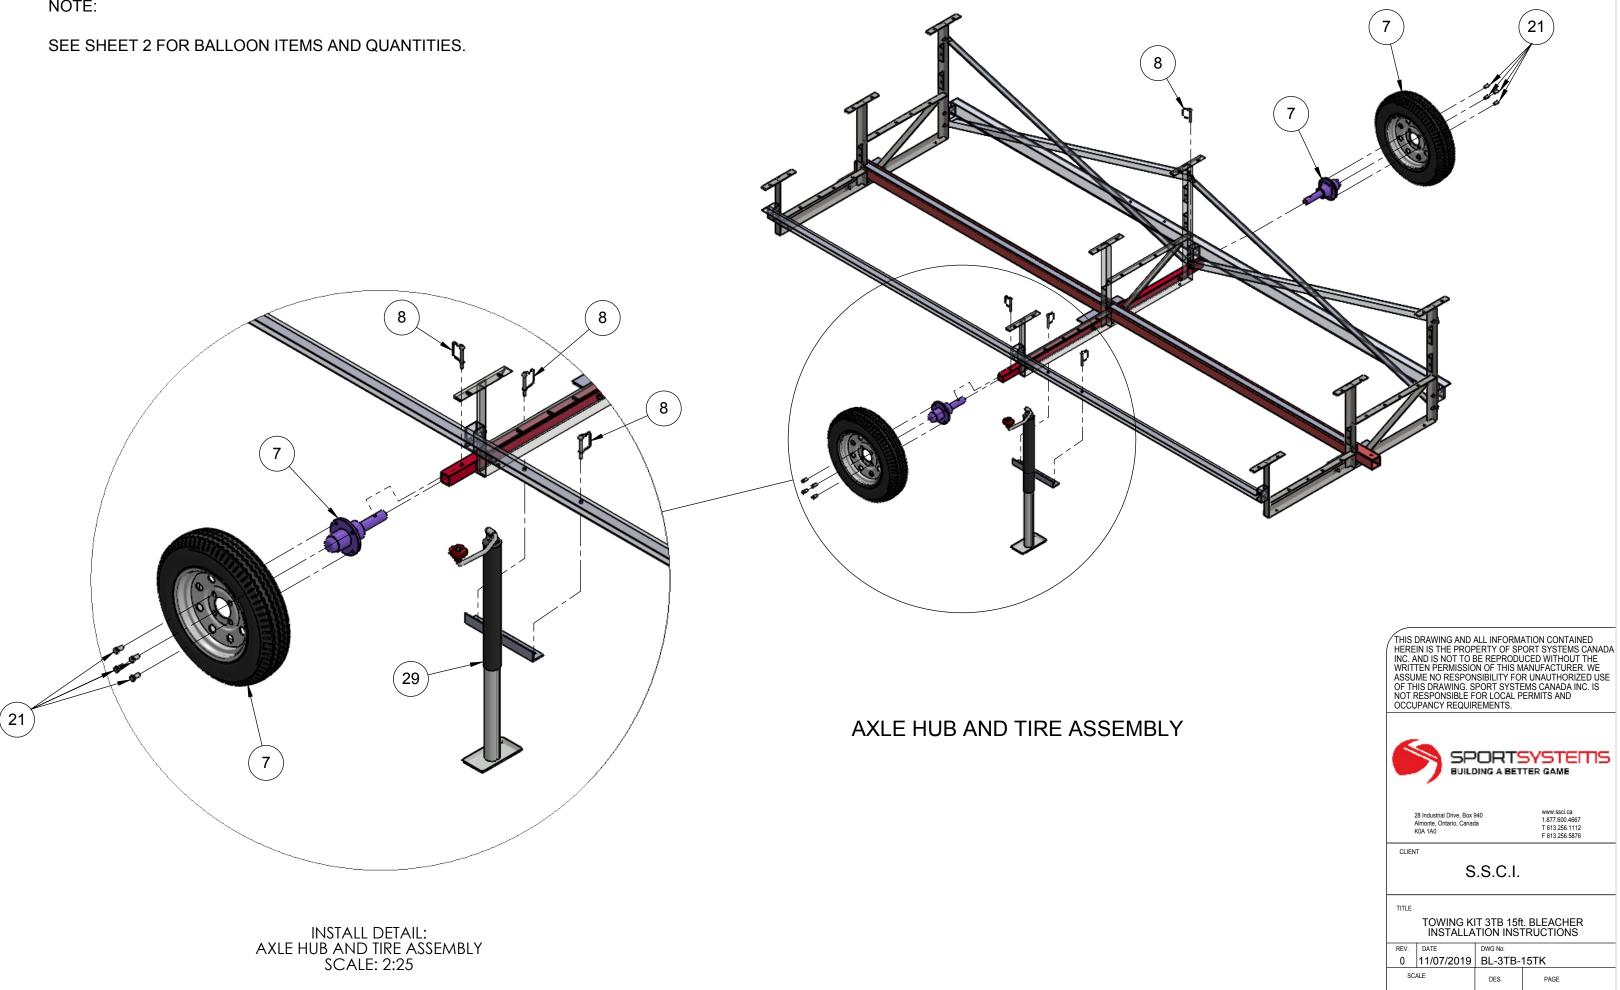

REV.	DATE	DWG No:	
0	11/07/2019	BL-3TB-	15TK
SC/	ALE .	DES.	PAGE
	N.T.S.	John Cox	6 OF 7



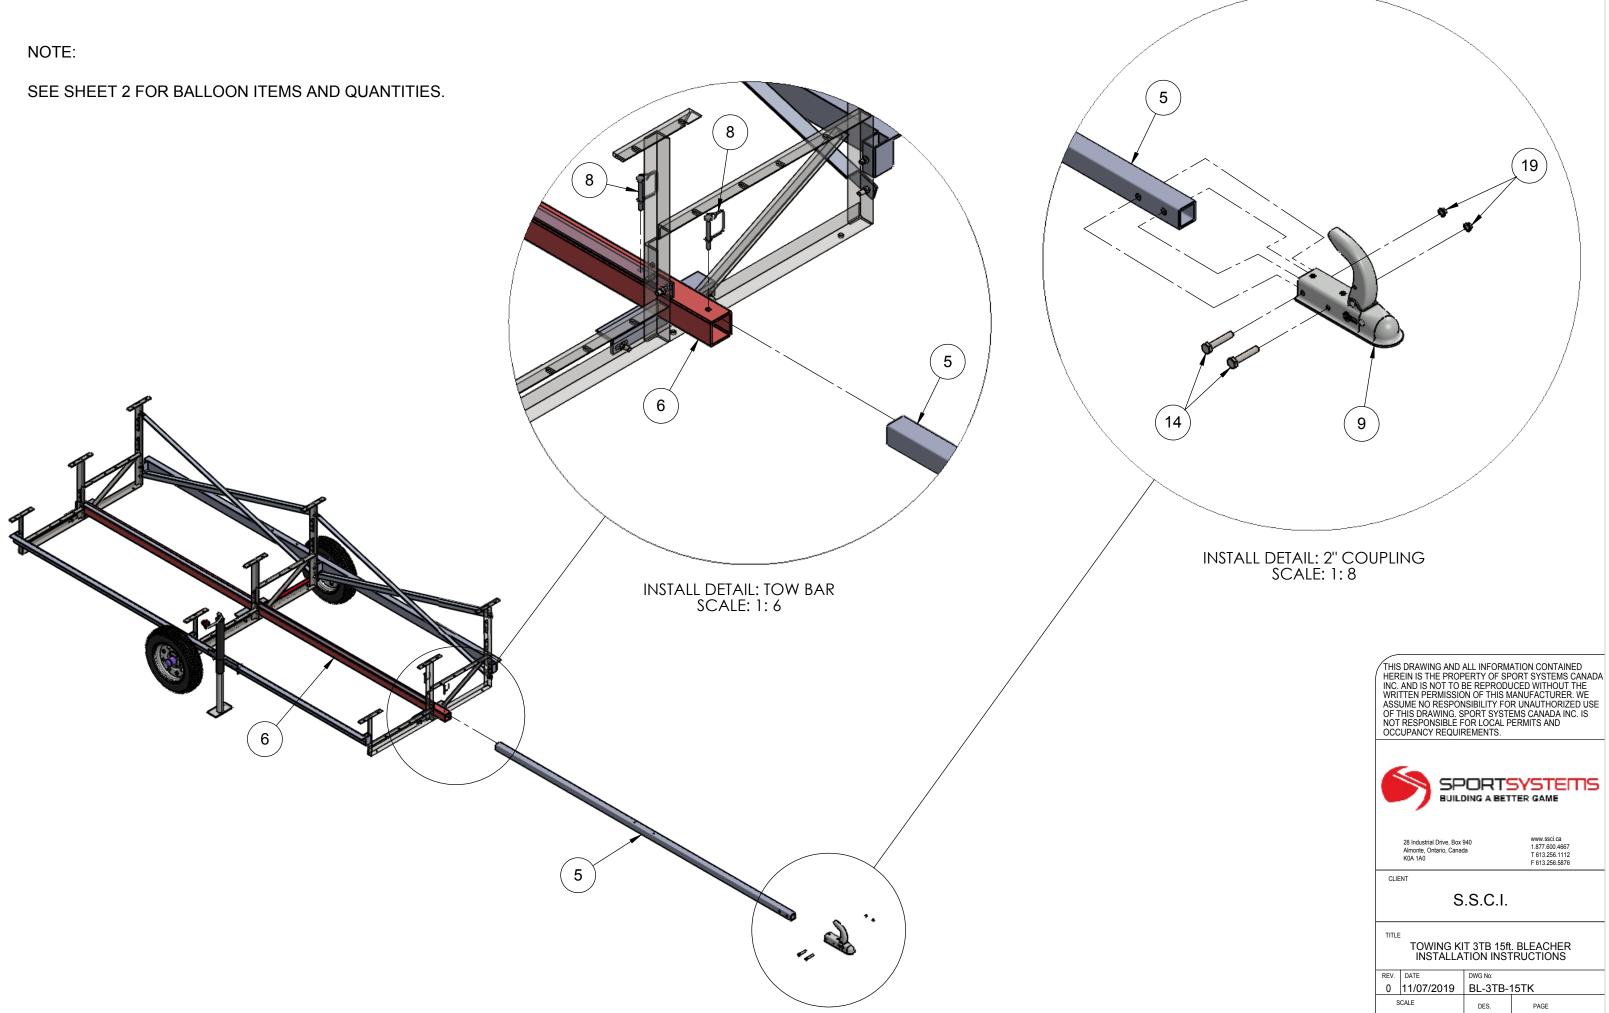

REV.	DATE	DWG No:	
0	11/07/2019	BL-3TB-	15TK
s	CALE	DES.	PAGE
	N.T.S.	John Cox	7 OF 7