
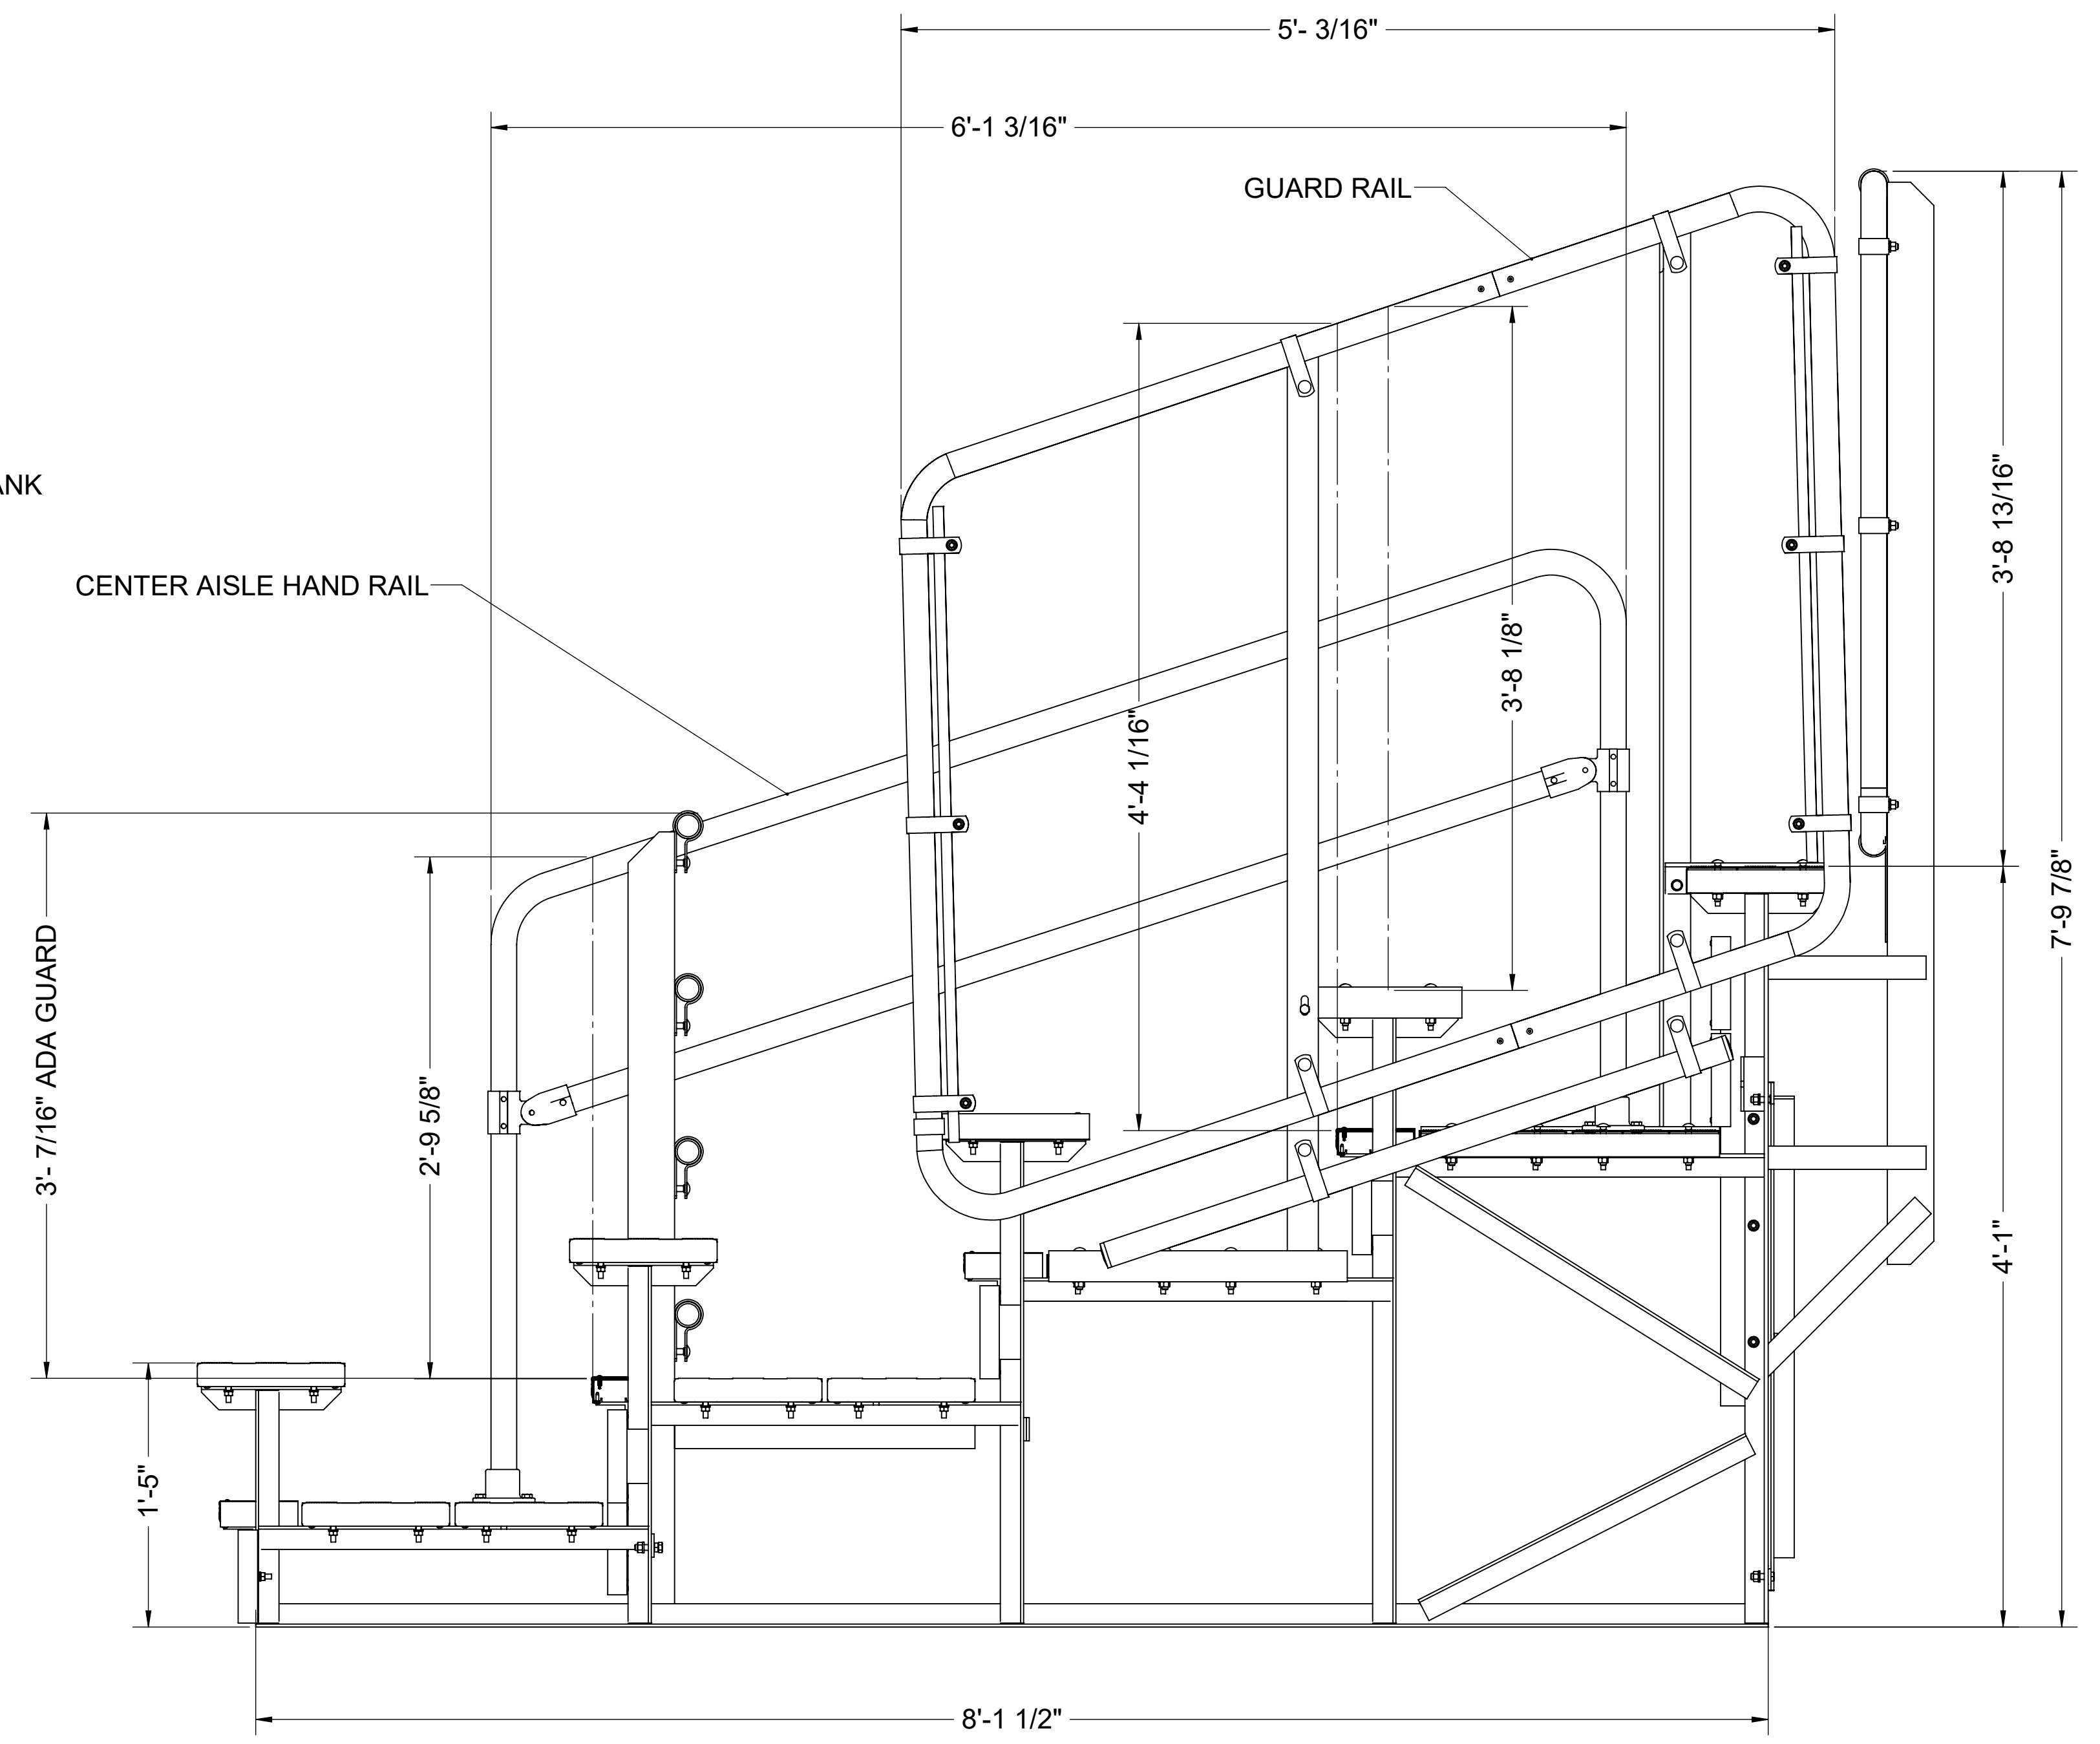
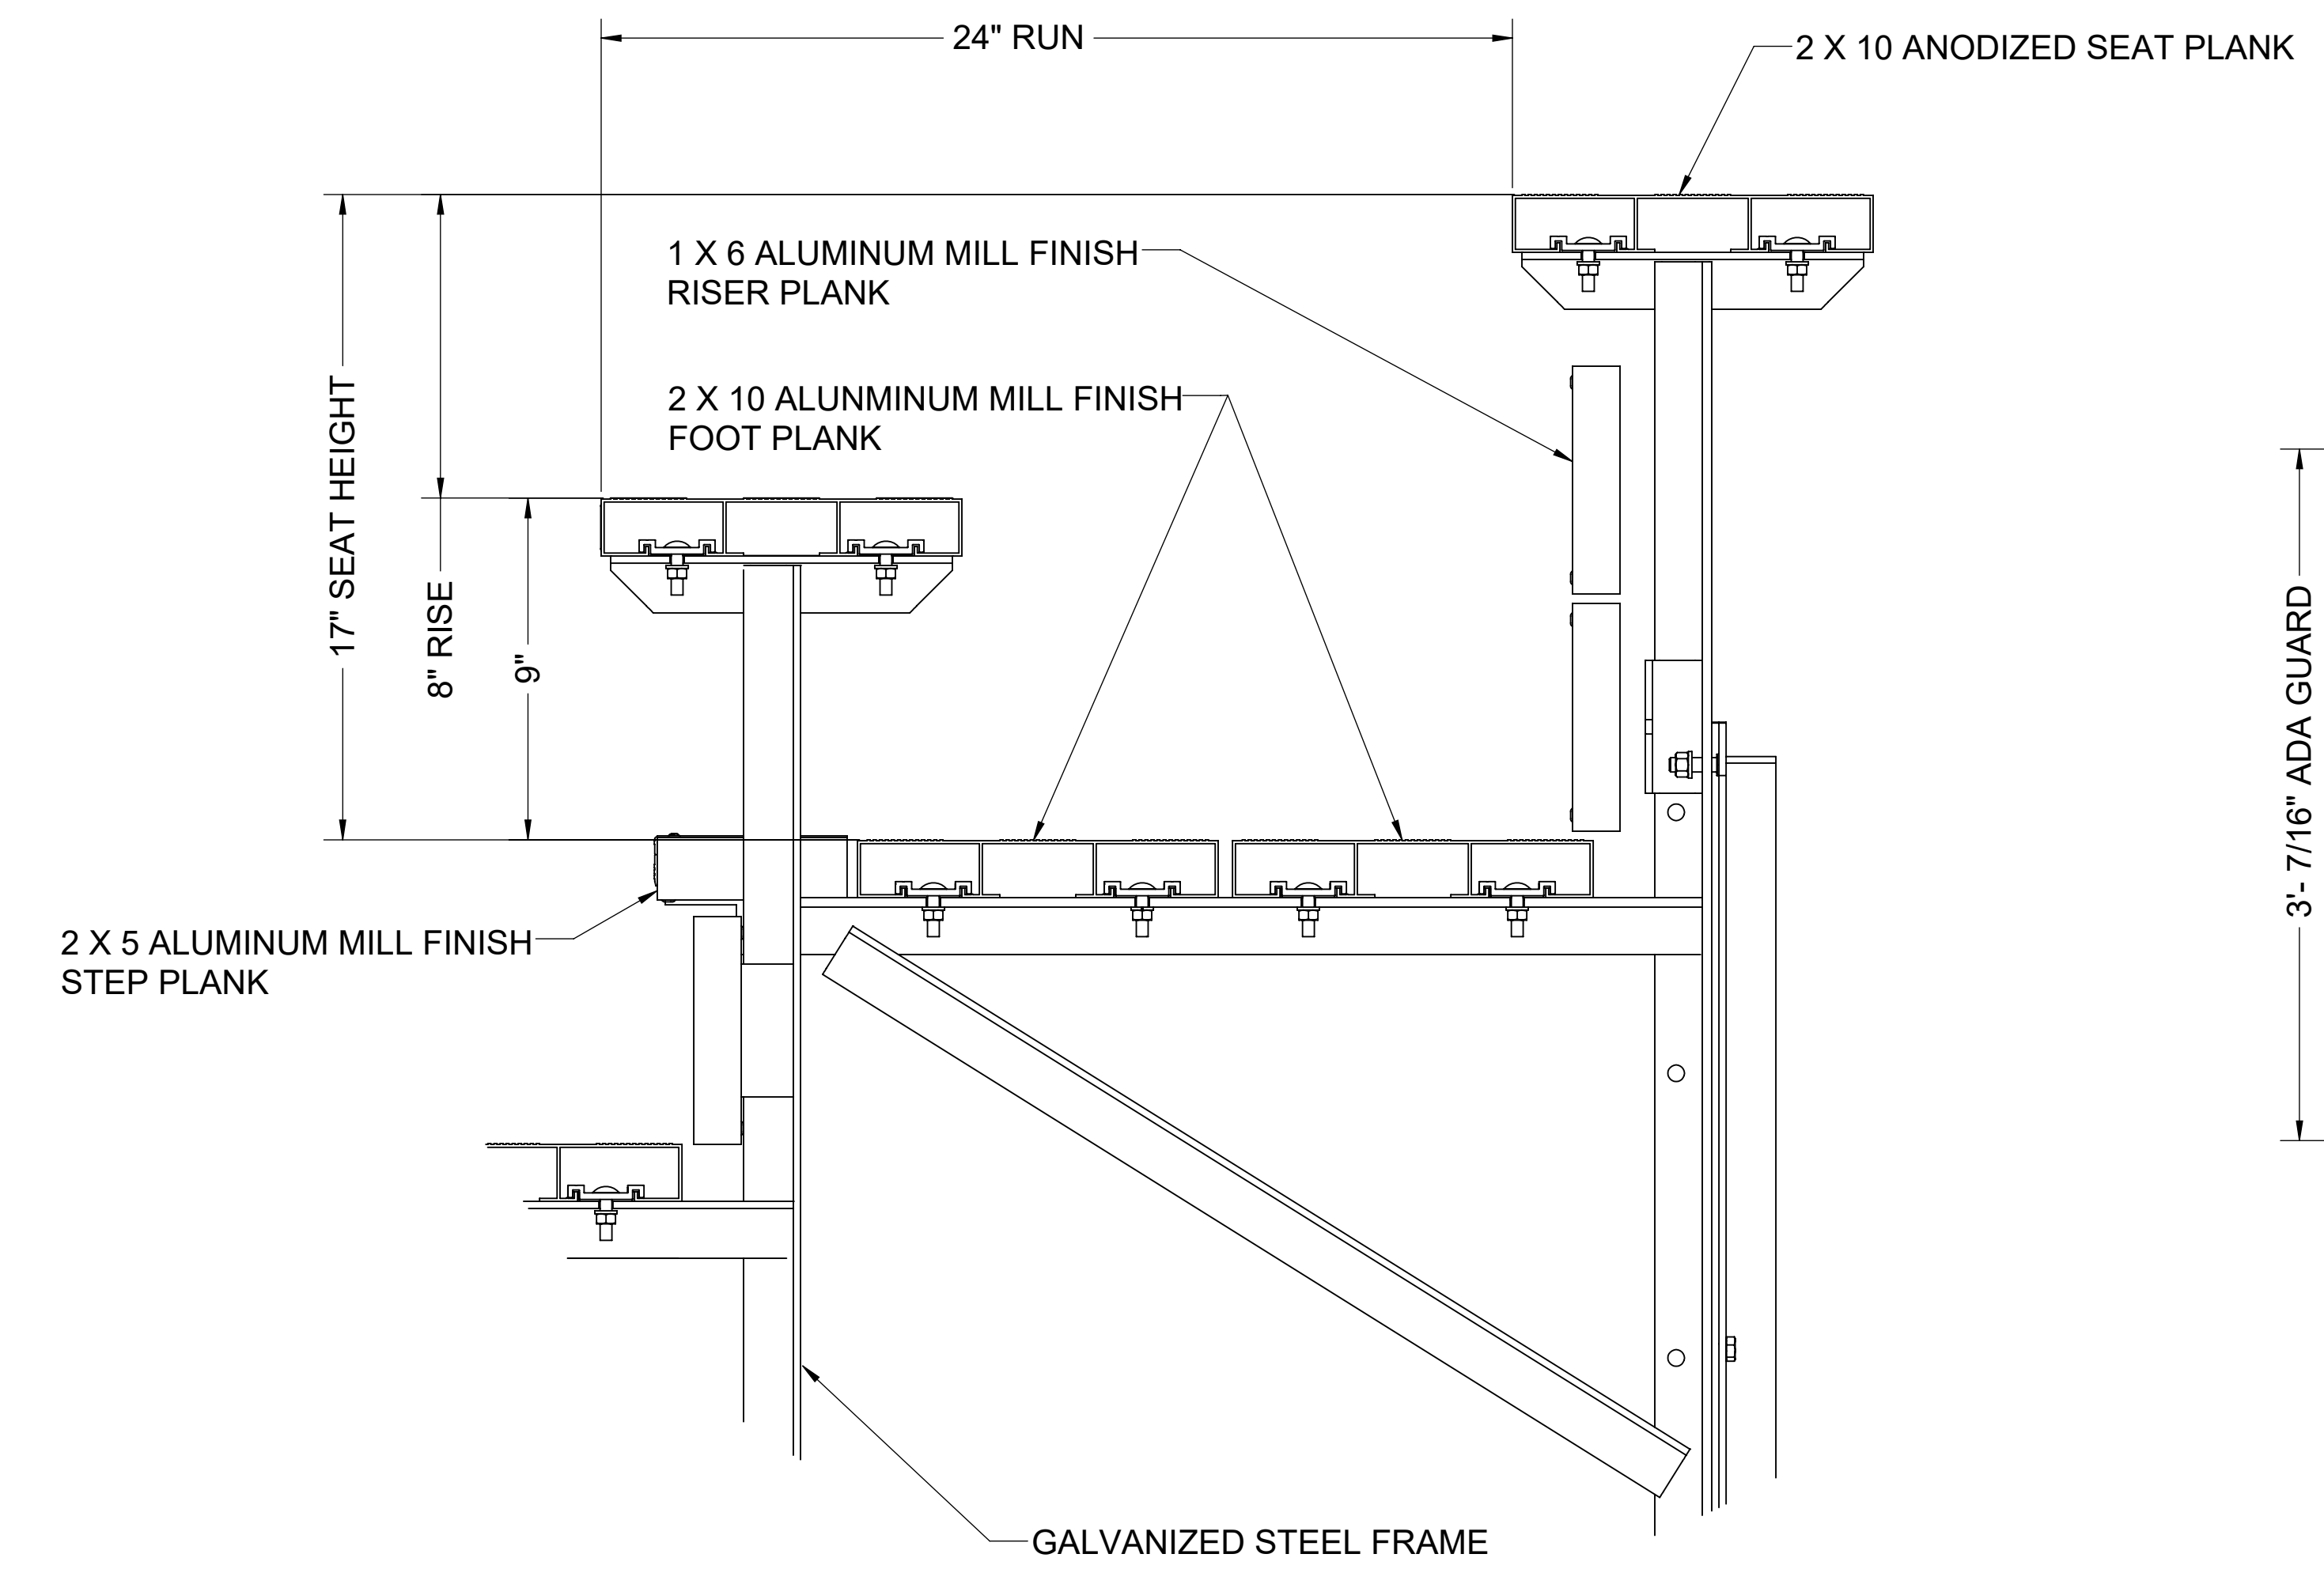


REVISIONS			
REV.	DESCRIPTION	DATE	APPROVED

BENCH SEATS @ 18" PER SEAT = 36

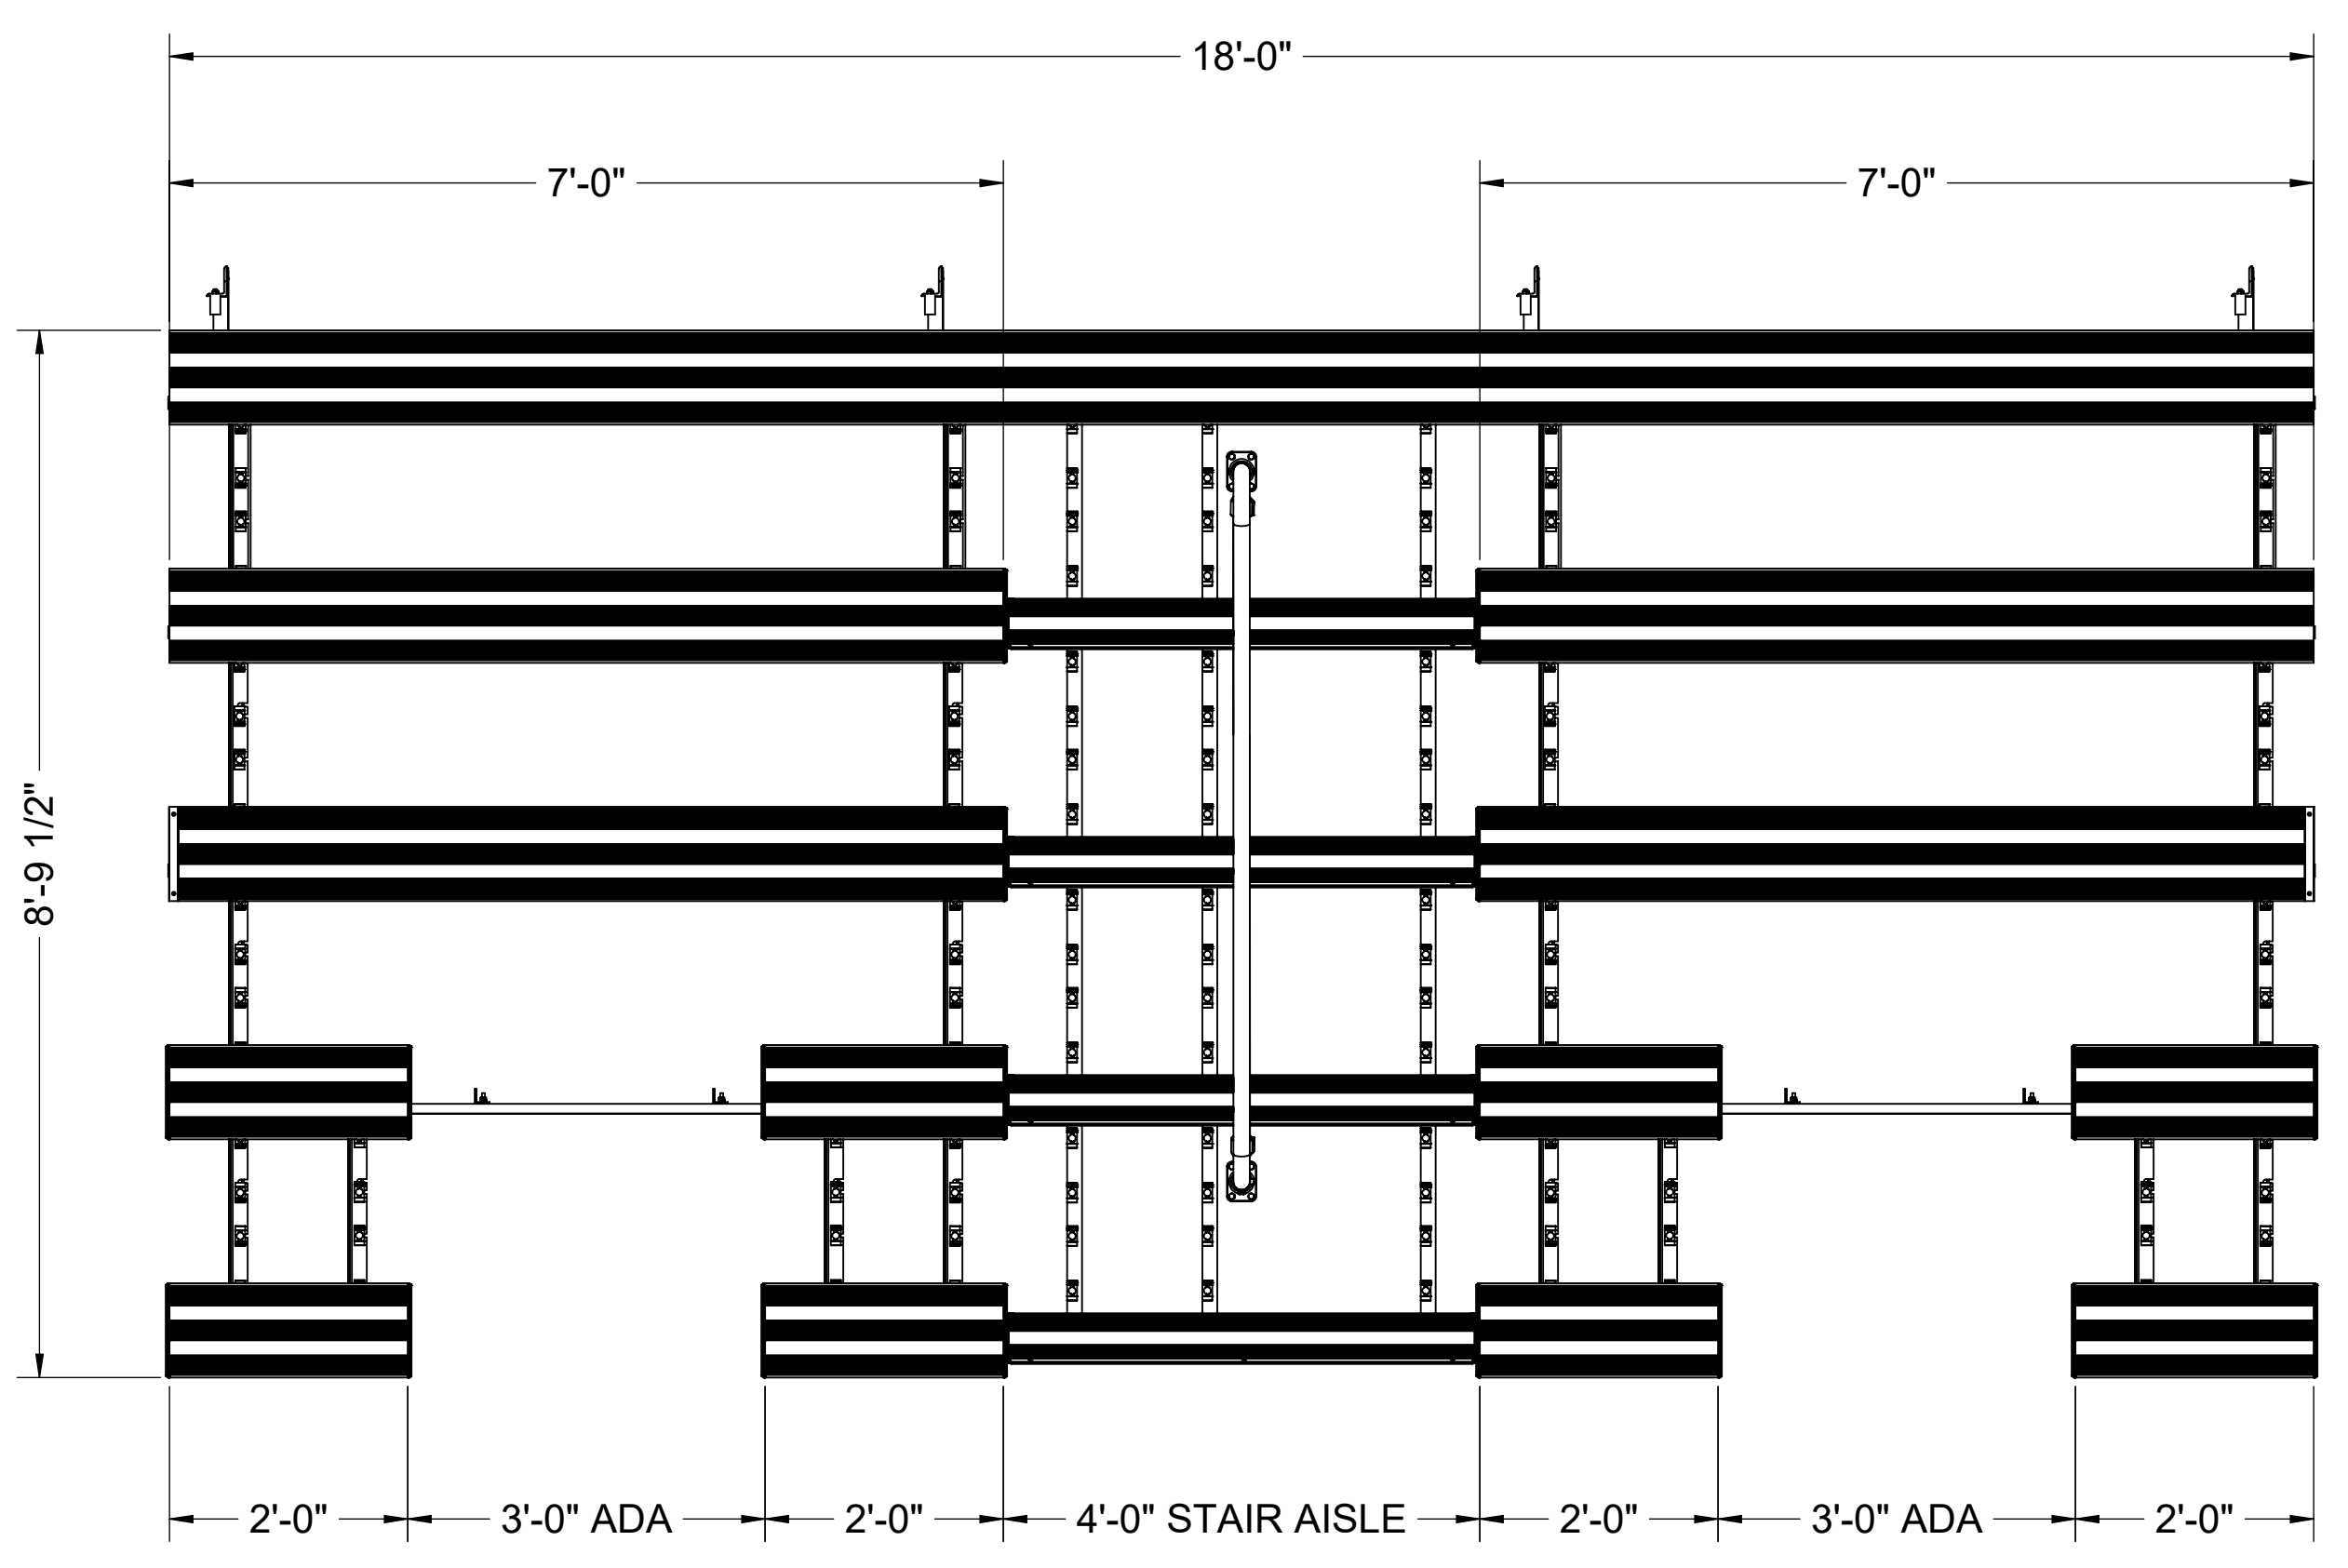

THIS DRAWING AND ALL INFORMATION CONTAINED HEREIN IS THE PROPERTY OF SPORT SYSTEMS CANADA INC. AND IS NOT TO BE REPRODUCED WITHOUT THE WRITTEN PERMISSION OF THIS MANUFACTURER. WE ASSUME NO RESPONSIBILITY FOR UNAUTHORIZED USE OF THIS DRAWING. SPORT SYSTEMS CANADA INC. IS NOT RESPONSIBLE FOR LOCAL PERMITS AND OCCUPANCY REQUIREMENTS.

SPORT SYSTEMS
BUILDING A BETTER GAME

30 Industrial Drive, Box 900
Aurora, Ontario, Canada
G2A 4A0

www.ssc.ca
1-877-666-6667
719-226-1112
F 913-226-5678

CLIENT: SPORTS SYSTEMS

TITLE: 5 TIER BLEACHER 18FT. - 8" RISE 24" RUN DOUBLE FOOT BOARD WITH STAIR AISLE AND 2 ADA

REV. 0	DATE 2024-01-23	DWG NO. BL-STB-18-2ADA-8-24
SCALE N.T.S.	DES. JC	PAGE 1 OF 1